


LEGEND	
EXTERIOR 1 HR F.R. WALL W/ SIDING FINISH / THINK BRICK FINISH	AC ROOFTOP CONDENSER ON POLYETHYLENE PAD ON ROOF SURFACE
INTERIOR LOAD BEARING WALL 1 HR. FIRE RATED	ROOF DRAIN
INTERIOR DEMISING WALL 1 HR. FIRE RATED	DOOR SYMBOL
INTERIOR STAIR WALL 2 HR. FIRE RATED	WALL SYMBOL
UNRATED INTERIOR PARTITION	WINDOW SYMBOL
MASONRY BLOCK WALL MIN. 2 HR. FIRE RATED REFER TO STRUCTURAL PLAN	FIRE EXTINGUISHER

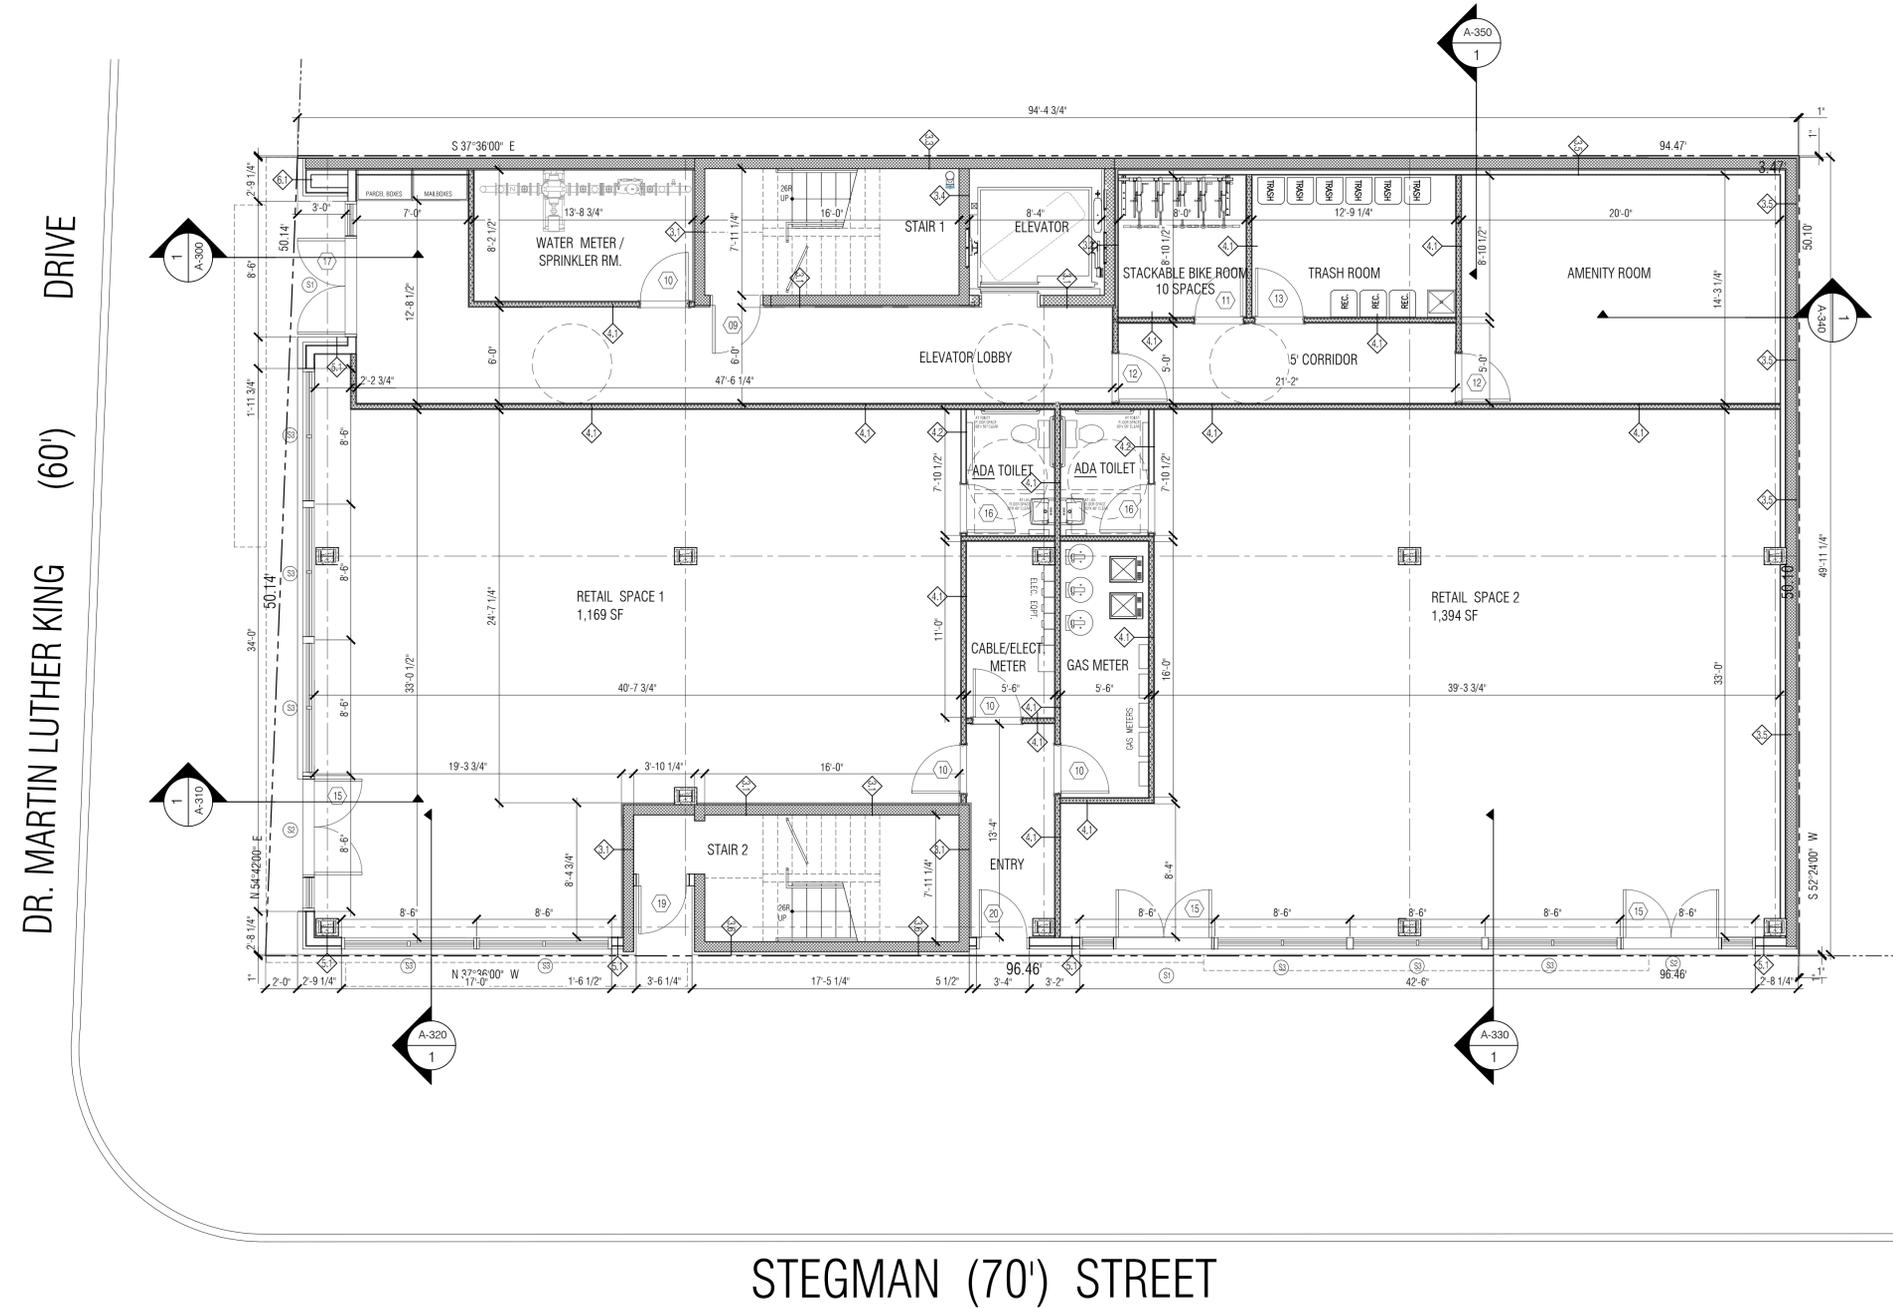

STEGMAN (70') STREET

1 PROPOSED FIRST FLOOR PLAN
SCALE: 3/16" = 1'-0"